


FIRST FLOOR

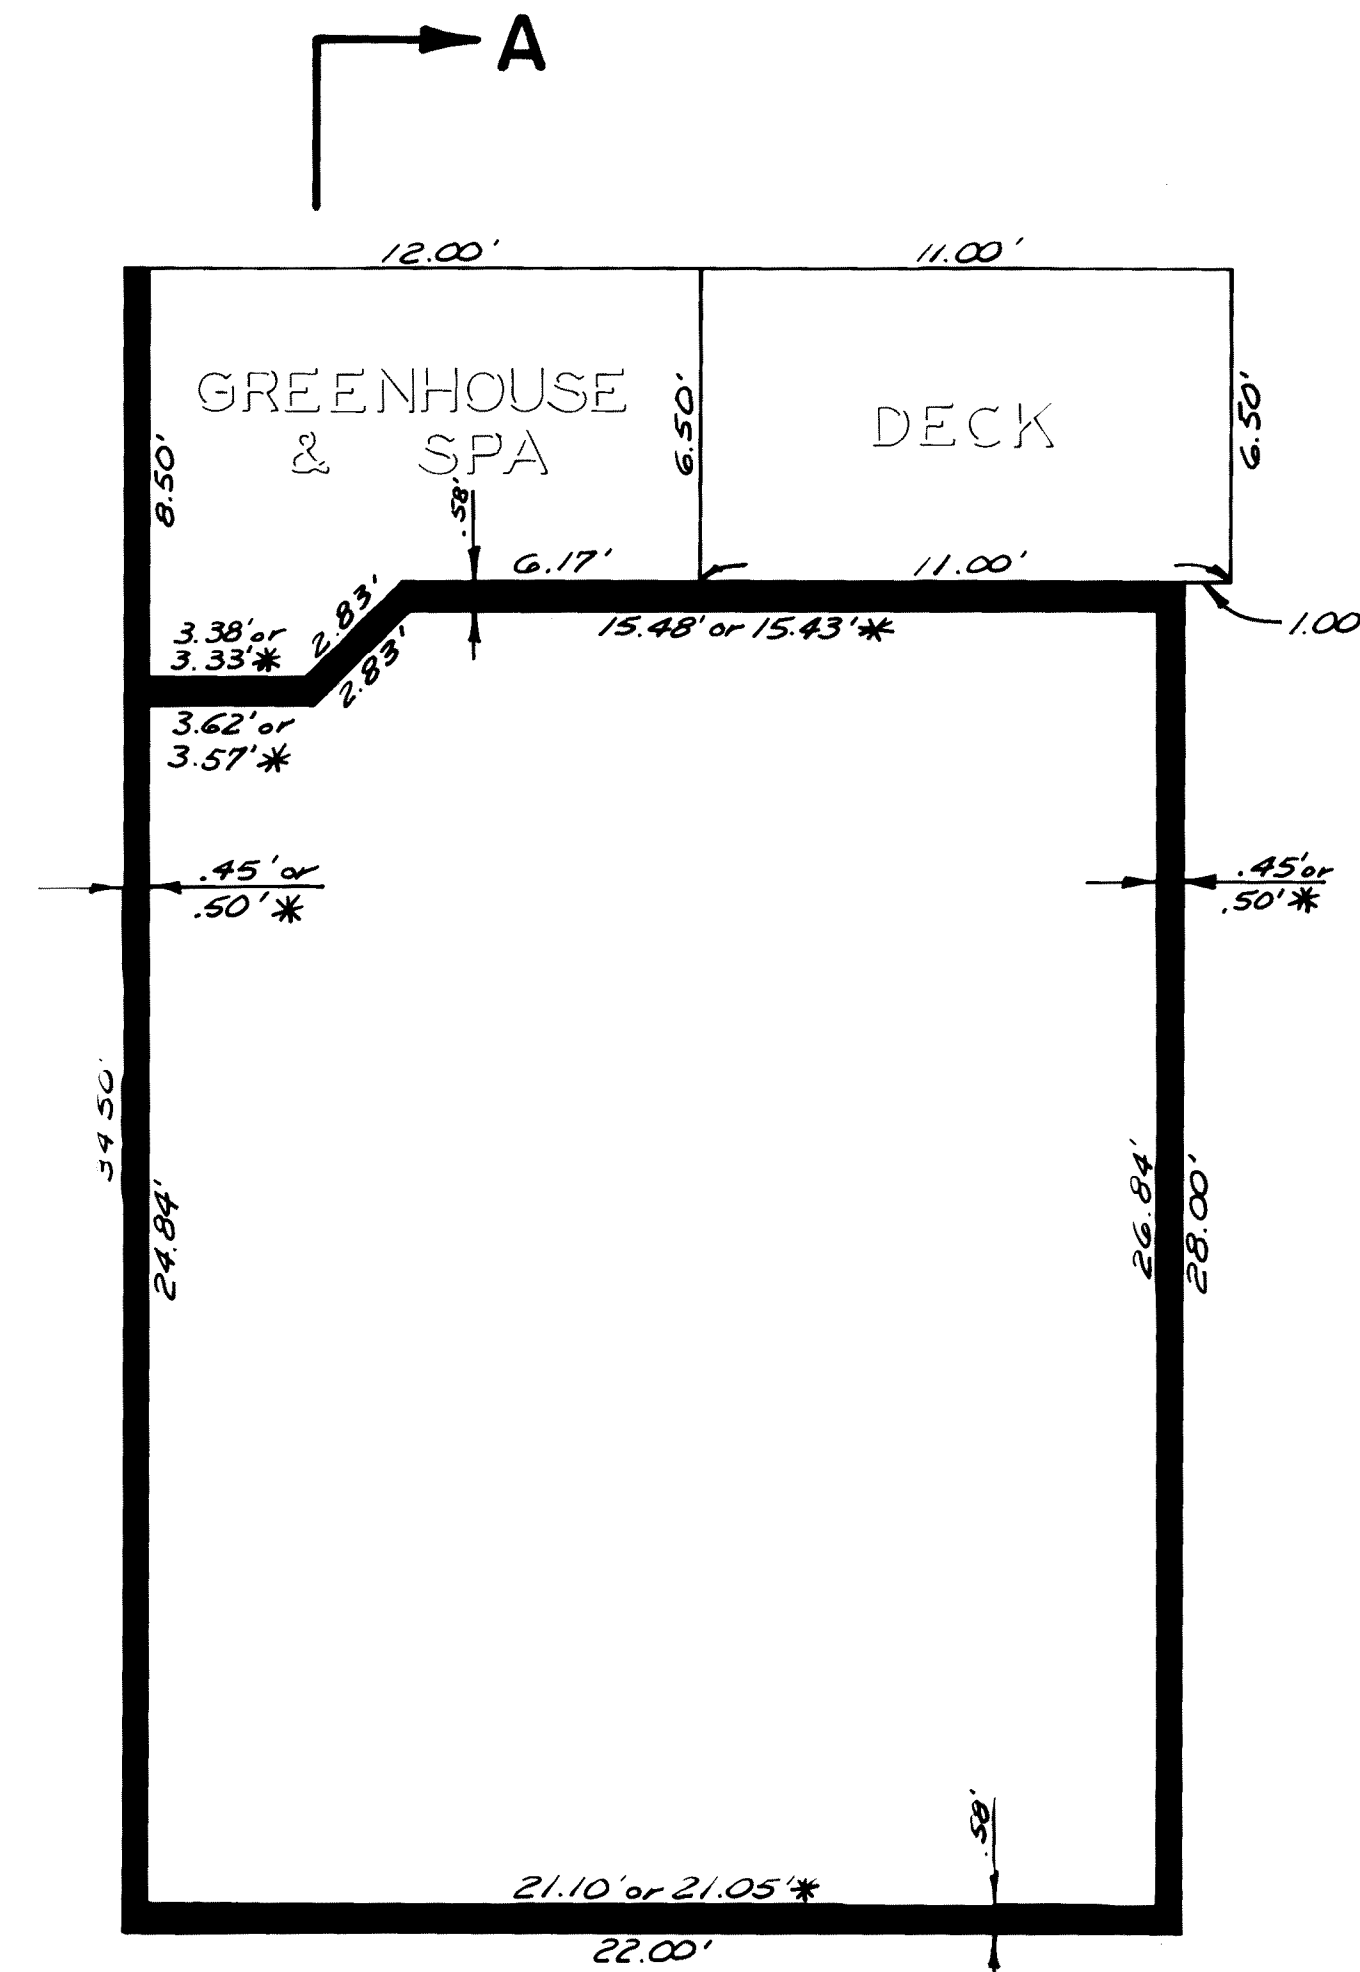

SECOND FLOOR

FLOOR PLAN "B"

SCALE: 1"=4'

* = DIMENSION FOR 2 HOUR WALL ONLY, AS SHOWN ON PLOT PLAN

UNITS 36, 37, 39, 46 & 48 AS SHOWN
UNITS 38, 40, 47, 49 & 50 REVERSED

FOREST CREEK CONDOMINIUM PLANS
TRACT No. 36-141, MAMMOTH LAKES, CALIFORNIA.
FLOOR PLAN "B" UNITS